



105 W. 2nd Street
Tuscumbia, AL 35674
T (256) 248-7030
F 1-866-225-7488

PROJECT: TOP Trails OHV Park Improvements
Public Park Authority of the Cities of Lincoln and Talladega
RTP Project #18-RT-55-01

ADDENDUM NO. Eleven (11)

DATE: October 8, 2020

TO: All Record Holding Contract Documents

This Addendum is issued to all registered plan holders pursuant to the Conditions of the Contract.

This Addendum serves to clarify, revise, and supersede information in the Project Manual, Drawings, and previously issued Addenda. This addendum and its attachments shall become a part of the plans and specifications and shall apply to the bid proposals for the above named project.

The bidder(s) shall notify all affected subcontractors, material suppliers, and others to incorporate necessary cost and schedule updates, to the bid proposal and the work changes affected by this Addendum.

The Bidder shall acknowledge receipt of this Addendum in the appropriate space on the Bid Form. Bidders must also acknowledge receipt by email to jessica@kelleynetwork.com.


In the event of conflict between plans and specifications and this addendum, the addendum shall take precedence. Any modifications necessary to incorporate the revisions shall be included in the appropriate bid prices. The bid documents are hereby corrected, modified, and/or amended in the following manner:

Drawings

1. Sheet 7 - "Restroom & Outdoor Shower Site Plan" shall be changed to reflect Owner purchased & installed items. See revision on attached Sheet 7 - "R&S Facilities Addendum 11".
2. Sheet 11 - "ATV Wash Station Plan & Details" shall be changed to reflect Owner purchased items. See revision on attached Sheet 11 - "ATV Wash Station Addendum 11".


This Addendum No. 11 shall be attached to the front of your set of Specifications and made a part of the Specifications and Contract Documents. Acknowledgment of receipt of Addendum No. 11 shall be noted on Page 00 41 43-1 of the Bid Form.

THE KELLEY GROUP, LLC.

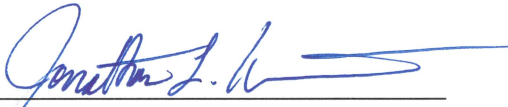By: 
Jonathan Wright, P.E.

Addendum #11 is 4 total pages.
This concludes Addendum #11.

500 GAL. PROPANE TANK AND SERVICE LINE TO BE INSTALLED BY OWNER. CONTRACTOR IS RESPONSIBLE FOR COORDINATING PLACEMENT AND CONNECTING SERVICE LINE TO EACH CONTAINER.

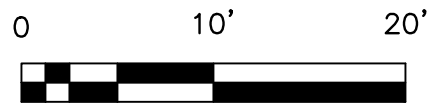

SCALE: 1" = 10'

EXIST. 6" WATER MAIN



REVISION: NOTE CHANGED TO REFLECT OWNER PURCHASED & INSTALLED ITEMS. REFERENCE SHEET 7 IN ORIGINAL PLAN SET.

THE KELLEY GROUP

▪ A CIVIL ENGINEERING COMPANY ▪

105 W. 2nd Street
Tuscumbia, AL 35674

2811 Crescent Avenue
Homewood, AL 35209

R&S FACILITIES - ADDEND. 11

TOP TRAILS OHV PARK IMPROVEMENTS
PUBLIC PARK AUTHORITY OF THE
CITIES OF LINCOLN & TALLADEGA


PROJECT NUMBER
170015

DATE
7/2020

SHEET NUMBER
7



SCALE: 1" = 10'

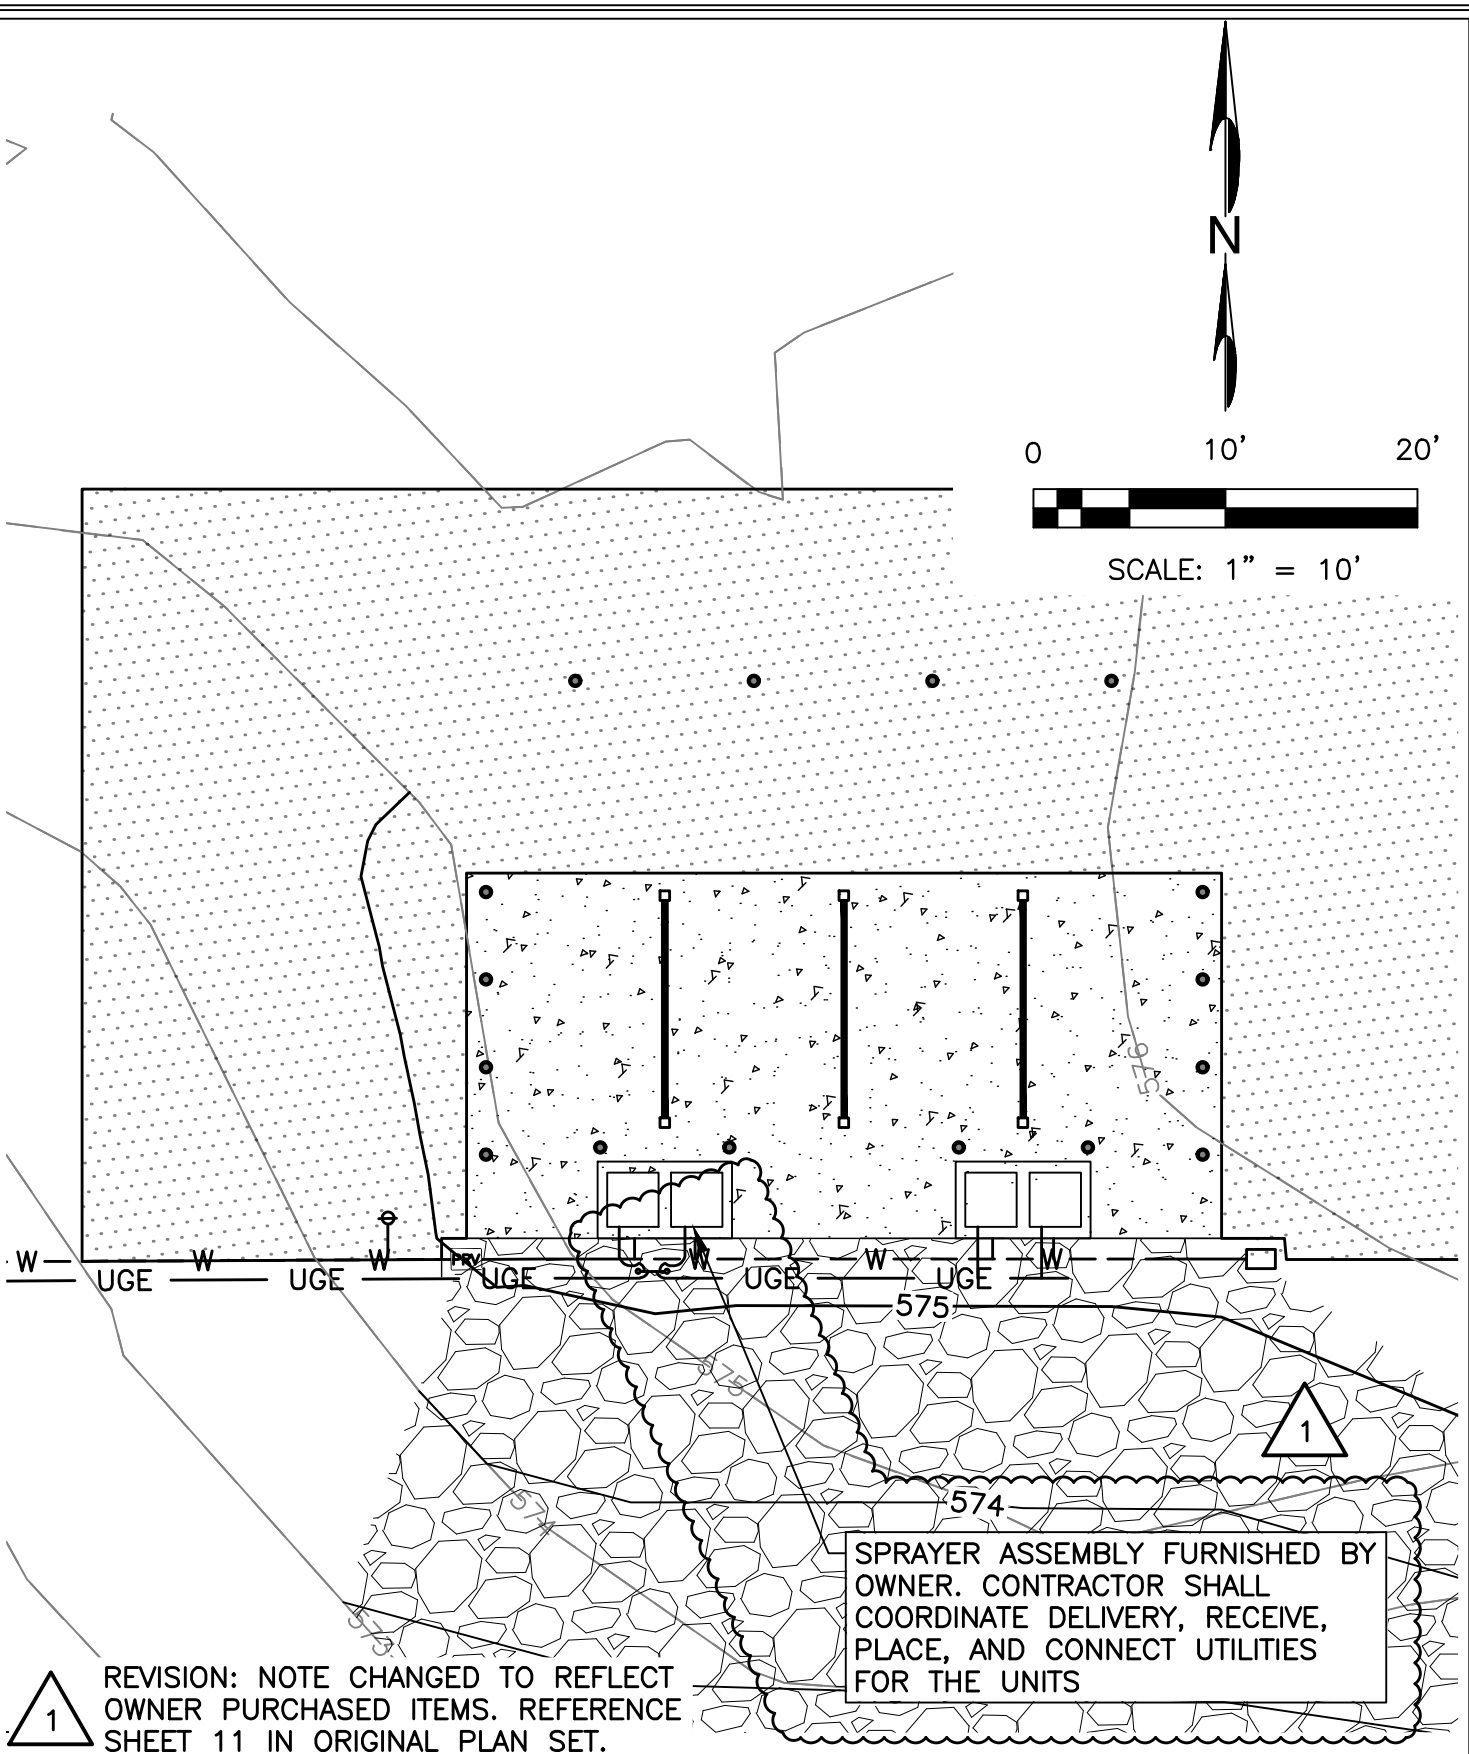

REVISION: NOTE CHANGED TO REFLECT OWNER PURCHASED ITEMS. REFERENCE SHEET 11 IN ORIGINAL PLAN SET.

SPRAYER ASSEMBLY FURNISHED BY OWNER. CONTRACTOR SHALL COORDINATE DELIVERY, RECEIVE, PLACE, AND CONNECT UTILITIES FOR THE UNITS

THE KELLEY GROUP

▪ A CIVIL ENGINEERING COMPANY ▪

105 W. 2nd Street
Tuscumbia, AL 35674

2811 Crescent Avenue
Homewood, AL 35209

ATV WASH STATION - ADDEND. 11

TOP TRAILS OHV PARK IMPROVEMENTS
PUBLIC PARK AUTHORITY OF THE
CITIES OF LINCOLN & TALLADEGA

PROJECT NUMBER 170015	DATE 7/2020	SHEET NUMBER 11
--------------------------	----------------	--------------------