


**PART 1 - GENERAL**

Project: Open-End Agreement for Misc. Projects, Pkg C –  
Campus Paving  
[B.C. # 2017497]  
Owner: Wallace State Community College  
Architect: Aho Architects, LLC  
Date Issued: 1/9/2019

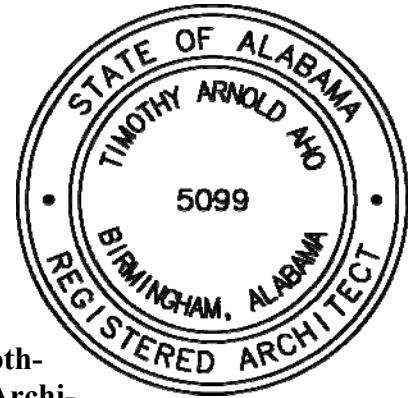

**This Addendum is directed to all prime Contract Bidders, and all others to whom Drawings and Specifications have been issued by the Architect.**

**This Addendum forms a part of the Contract Documents. The following conditions take precedence over any conflicting conditions in the Drawings and Specifications. The Drawings and Specifications are hereby amended in the following particulars:**

**1.1 CLARIFICATIONS**

A. None

**1.2 REVISIONS (SPECIFICATIONS)**

A. None




**1.3 REVISIONS (DRAWINGS)**

- A. CSD-01 has been added to the Contract Documents to show the location of the two handicap signs.
- B. The Handicap Parking Signs Detail on Sheet C108 has been revised by the Handicap Signage Detail shown on CSD-02.

**1.4 ATTACHMENTS**

CSD-01  
CSD-02

**END OF ADDENDUM 1**

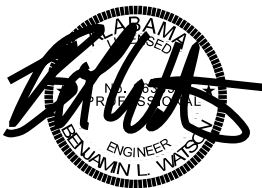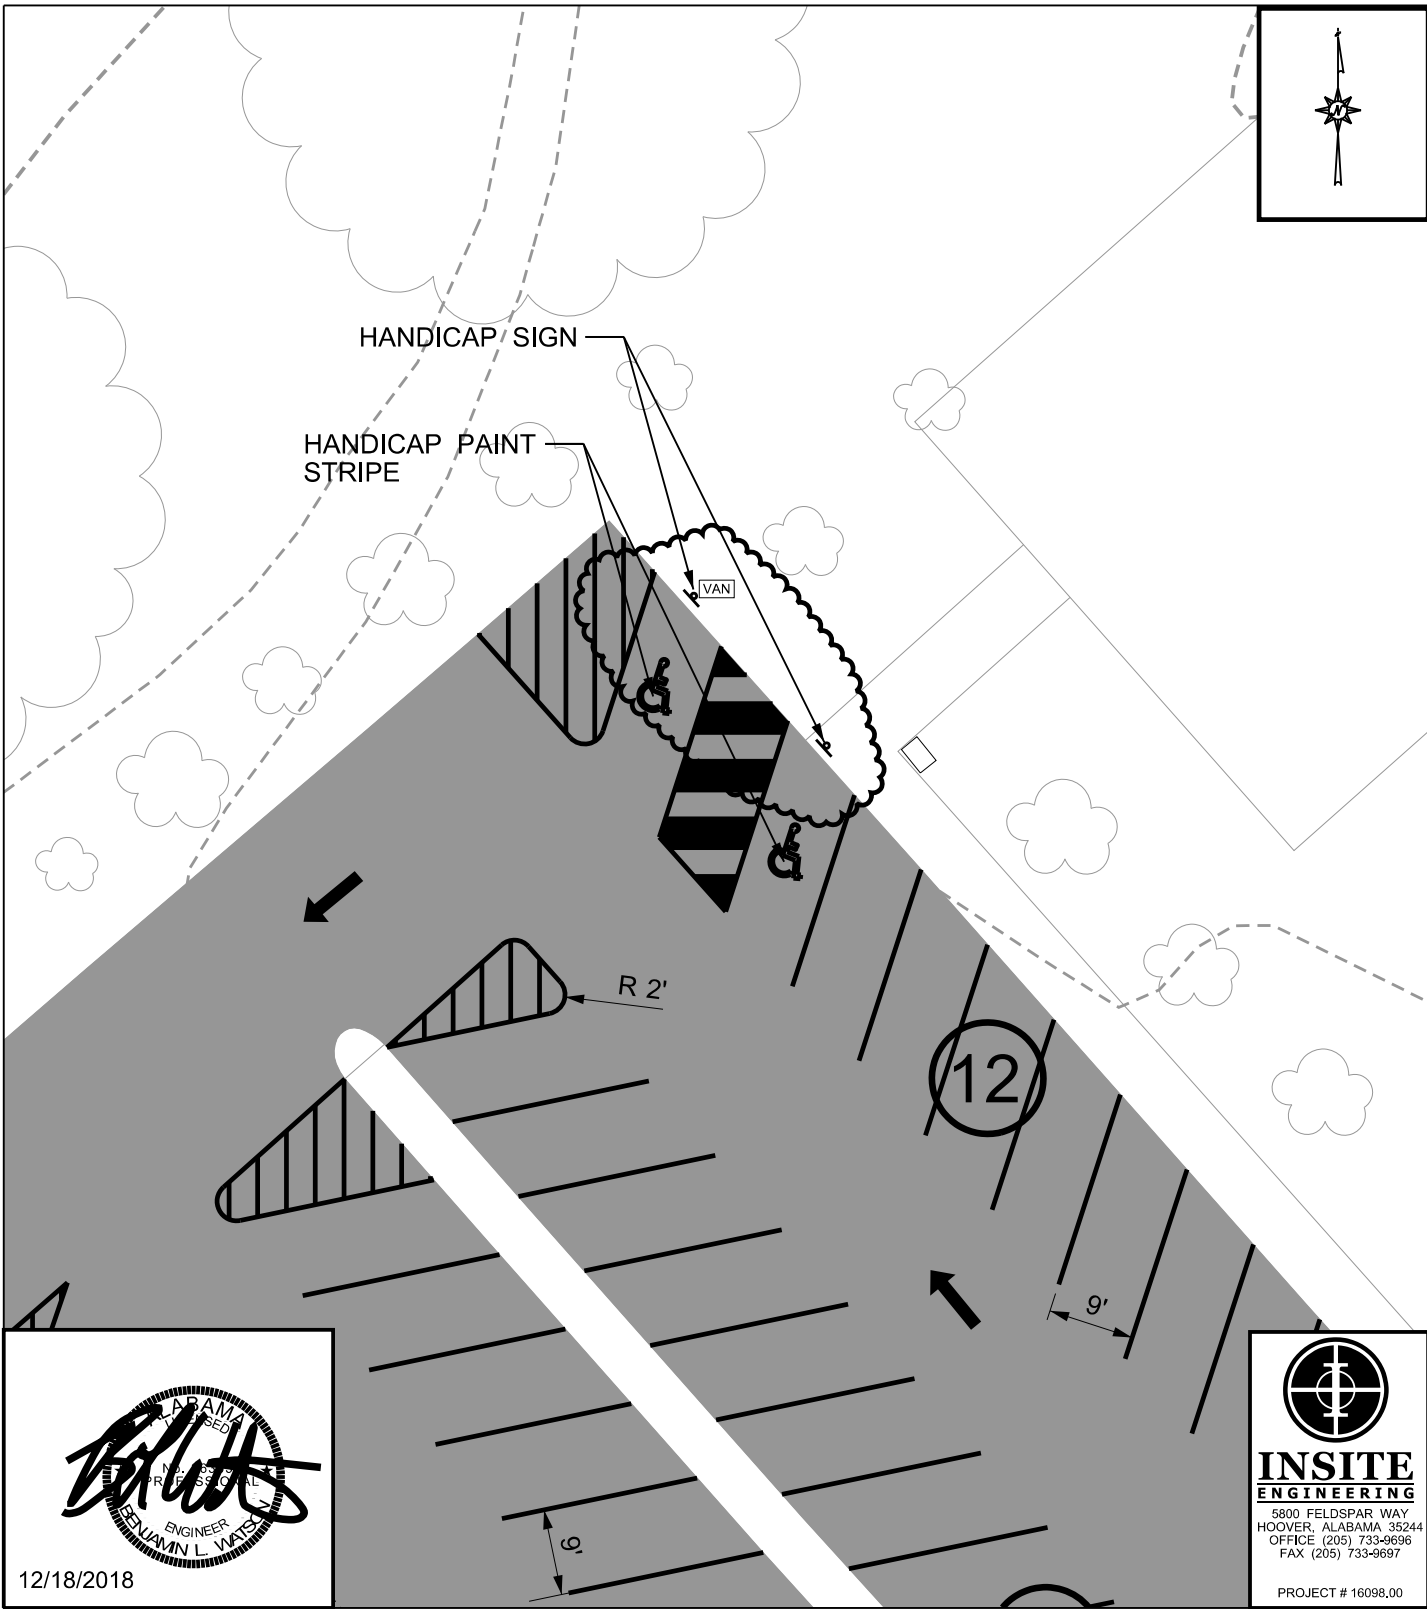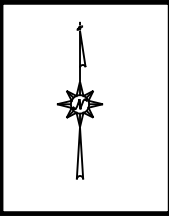


12/18/2018



**INSITE  
ENGINEERING**  
5800 FELDSPAR WAY  
HOOVER, ALABAMA 35244  
OFFICE (205) 733-9696  
FAX (205) 733-9697

PROJECT # 16098.00

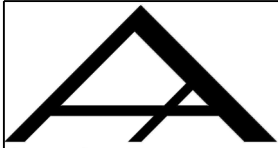

**AHO ARCHITECTS, LLC**  
www.ahoarch.com

Open-End Agreement for Misc.  
Projects, Pkg. C, Campus Paving



Wallace State Community College  
Hanceville, AL

**HANDICAP SIGNAGE**

Project number	17026.3
Date	12/18/18
Drawn by	NJF
Checked by	BLW

**CSD-01**

Scale: 1" = 20'

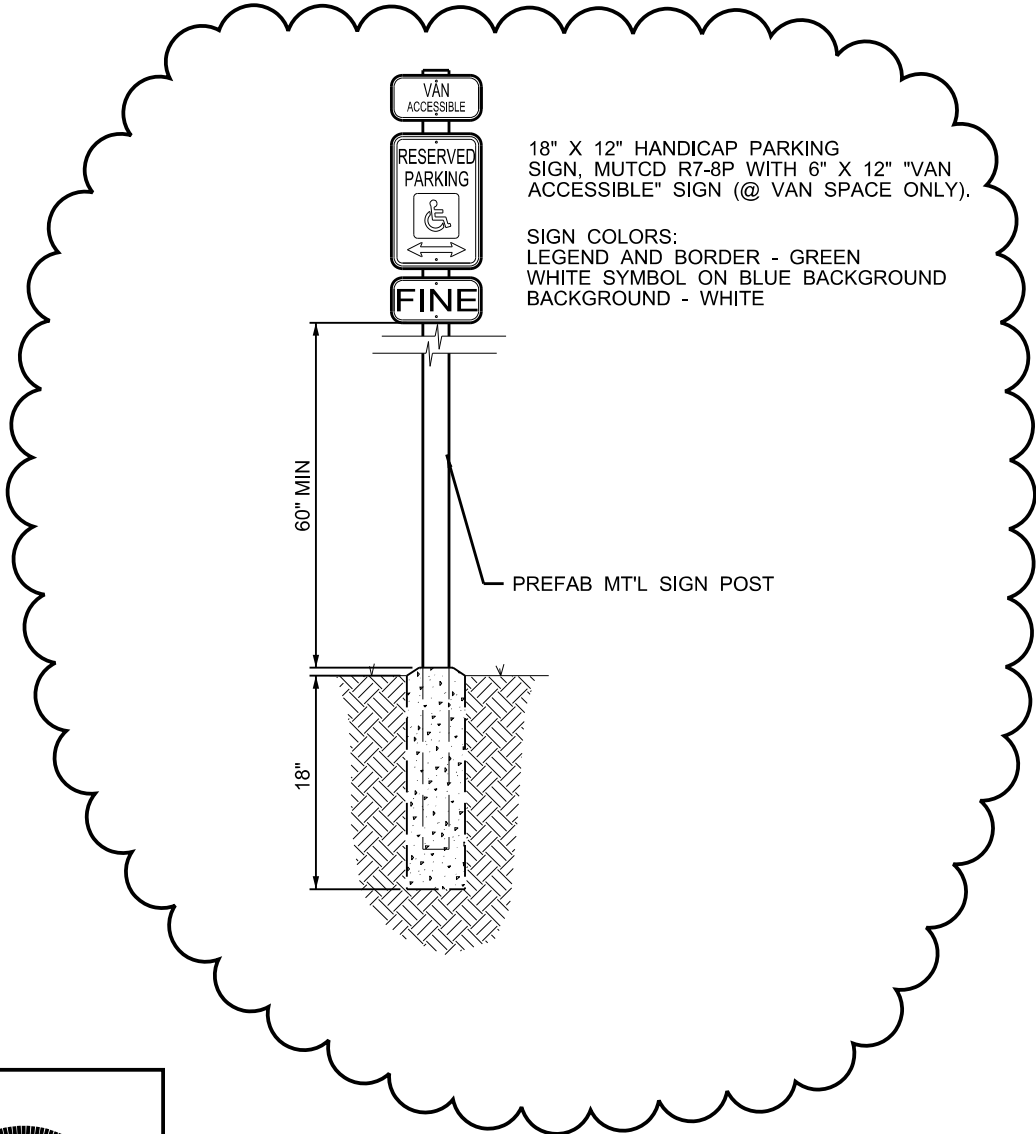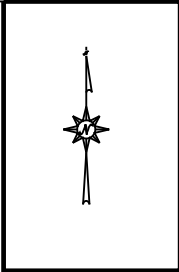


18" X 12" HANDICAP PARKING SIGN, MUTCD R7-8P WITH 6" X 12" "VAN ACCESSIBLE" SIGN (@ VAN SPACE ONLY).

SIGN COLORS:  
 LEGEND AND BORDER - GREEN  
 WHITE SYMBOL ON BLUE BACKGROUND  
 BACKGROUND - WHITE

60" MIN

PREFAB MTL SIGN POST

18"

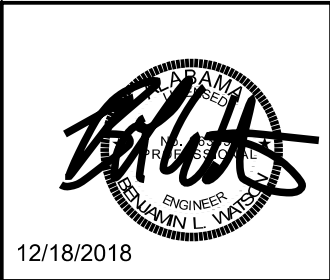

**INSITE ENGINEERING**  
 5800 FELDSPAR WAY  
 HOOVER, ALABAMA 35244  
 OFFICE (205) 733-9696  
 FAX (205) 733-9697  
 PROJECT # 16098.00



Open-End Agreement for Misc.  
 Projects, Pkg. C, Campus Paving  
 Wallace State Community College  
 Hanceville, AL

HANDICAP SIGNAGE DETAILS

Project number	17026.3
Date	12/18/2018
Drawn by	NJF
Checked by	BLW

**CSD-02**

Scale: NONE